


# MATSHELA CRECHE


## ELEVATE THE VIEW

### AREA MEASUREMENTS

TOTAL FLOOR AREA  
155m<sup>2</sup>  
INTERNAL FLOOR AREA  
84m<sup>2</sup>  
EXTERNAL DECKED AREA  
71m<sup>2</sup>  
ROOF AREA  
210m<sup>2</sup>

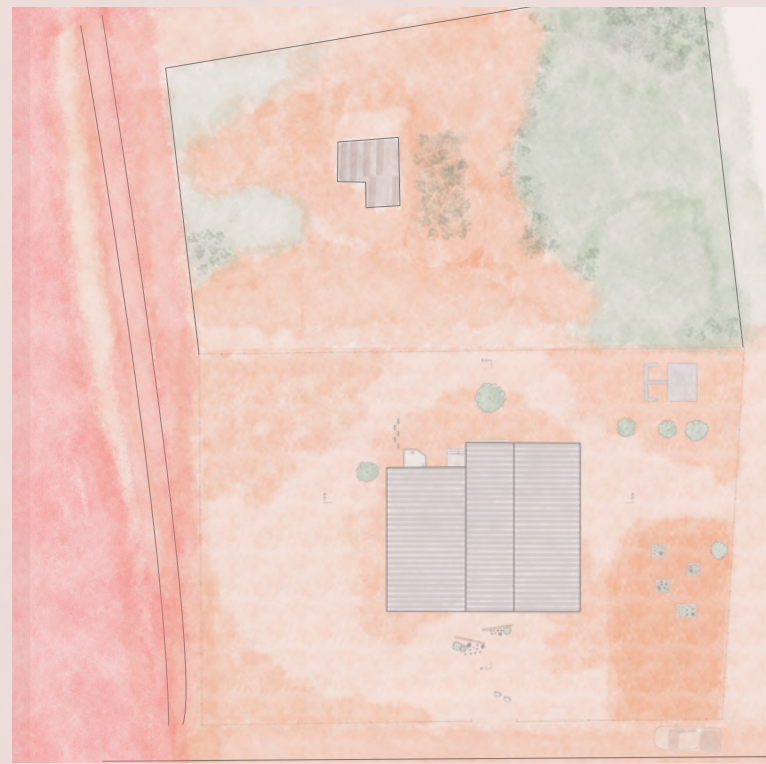



SITE PLAN SCALE 1:500

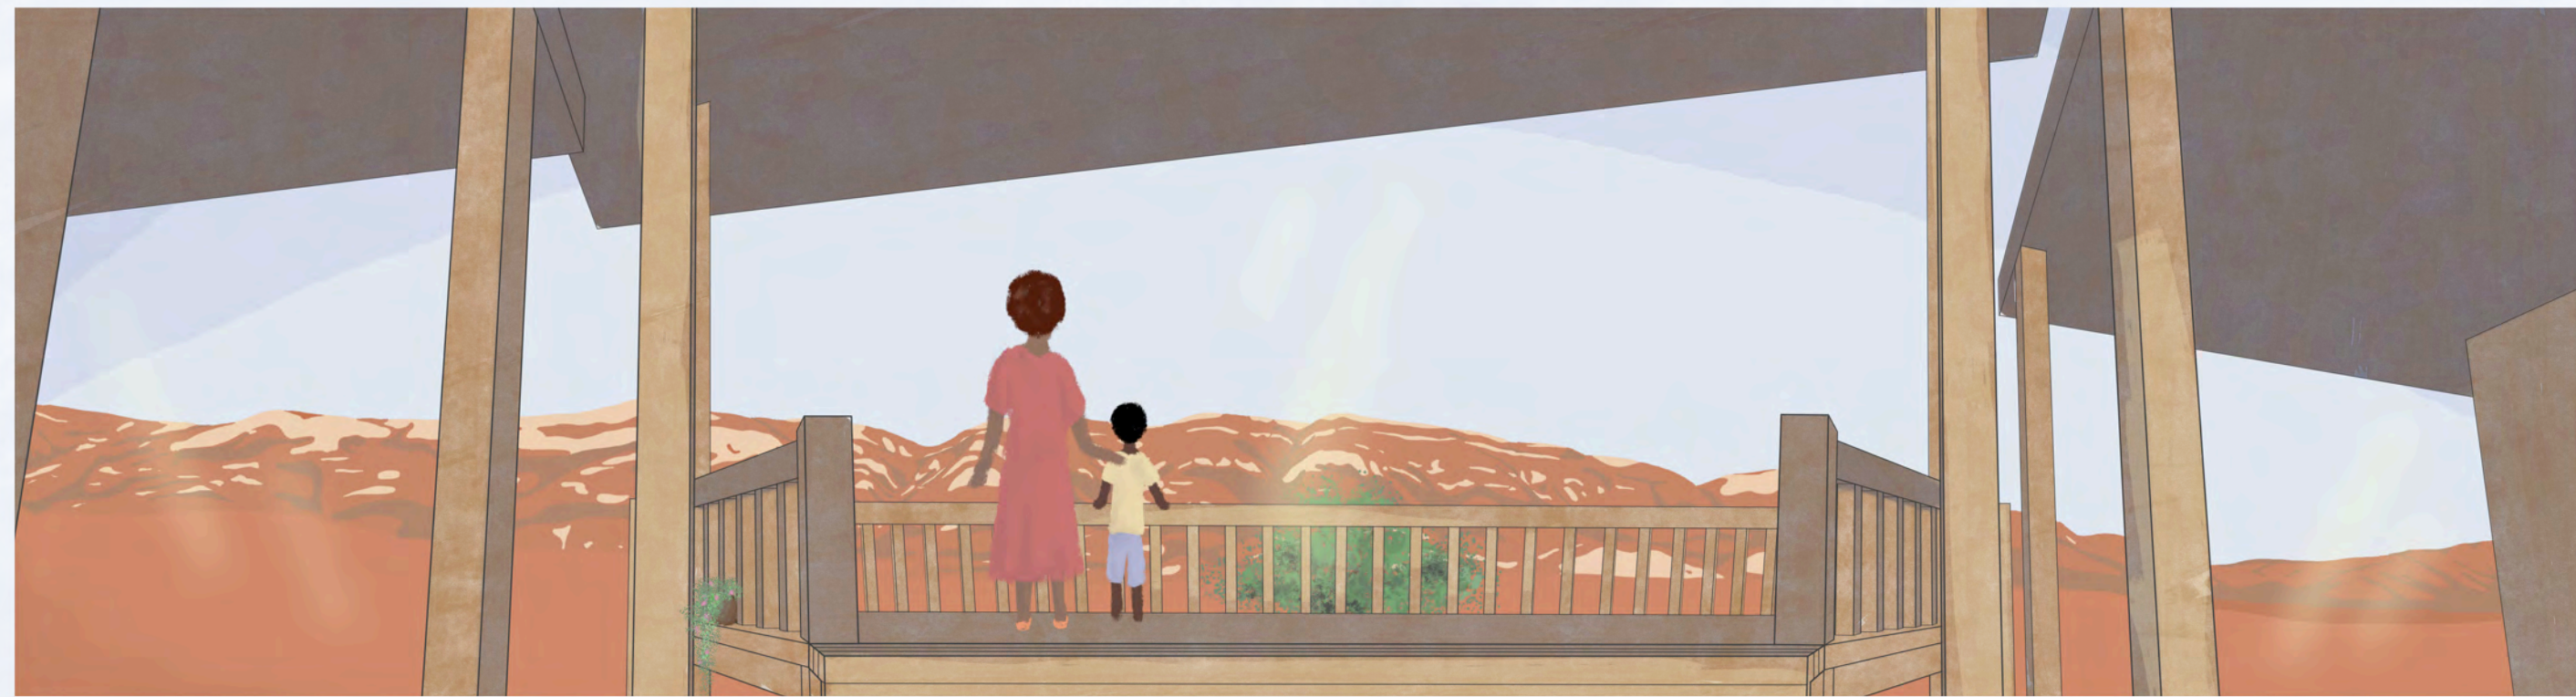


"THE PLATFORM"



Our design ties the building to the main contextual feature, the Wolkberg Mountains, through the Platform, which provides an elevated viewpoint. The different levels create a playful space below that will allow the children to learn freely whilst having fun. It also helps define the central external space which has the potential to function as an outdoor classroom.

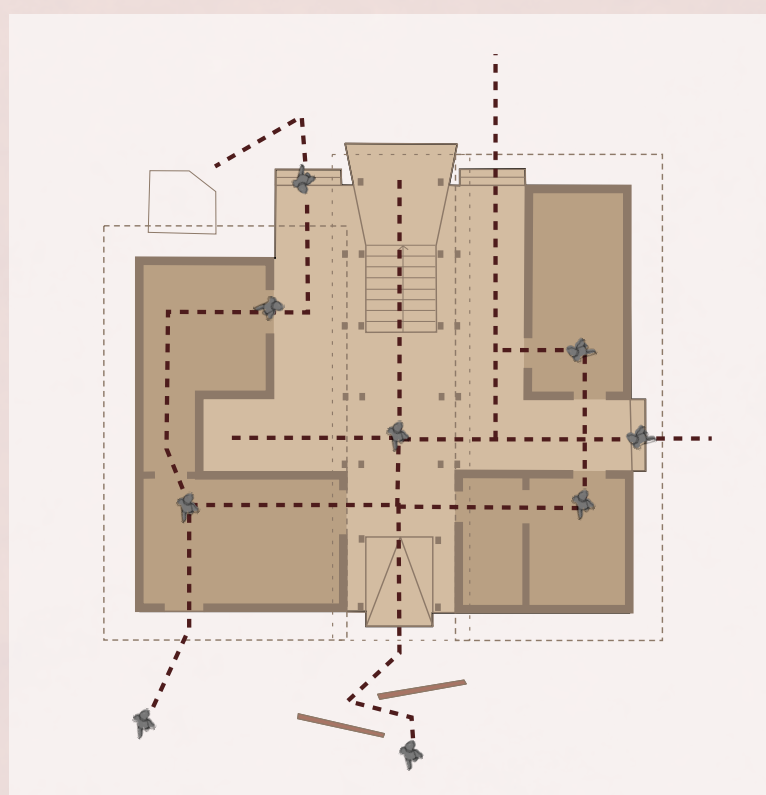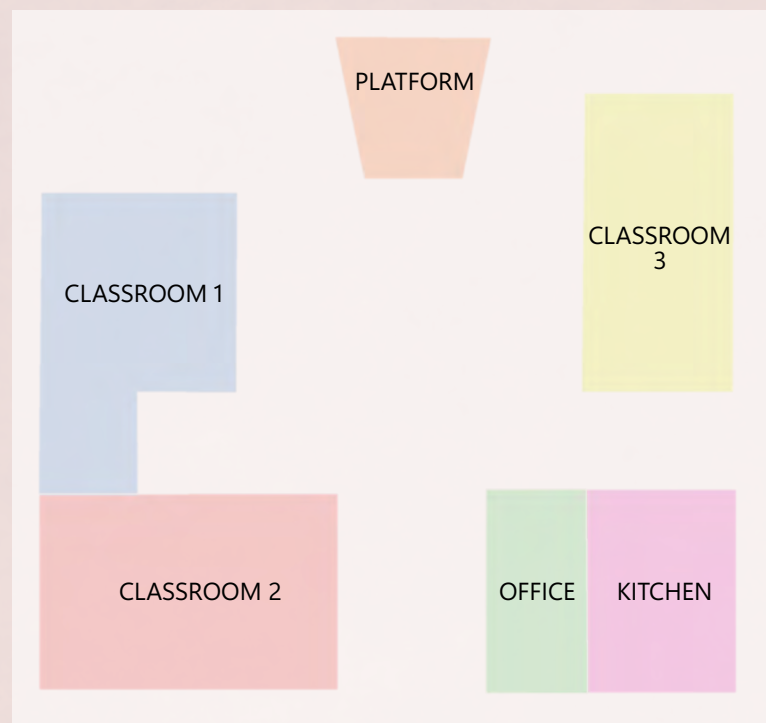

CIRCULATION

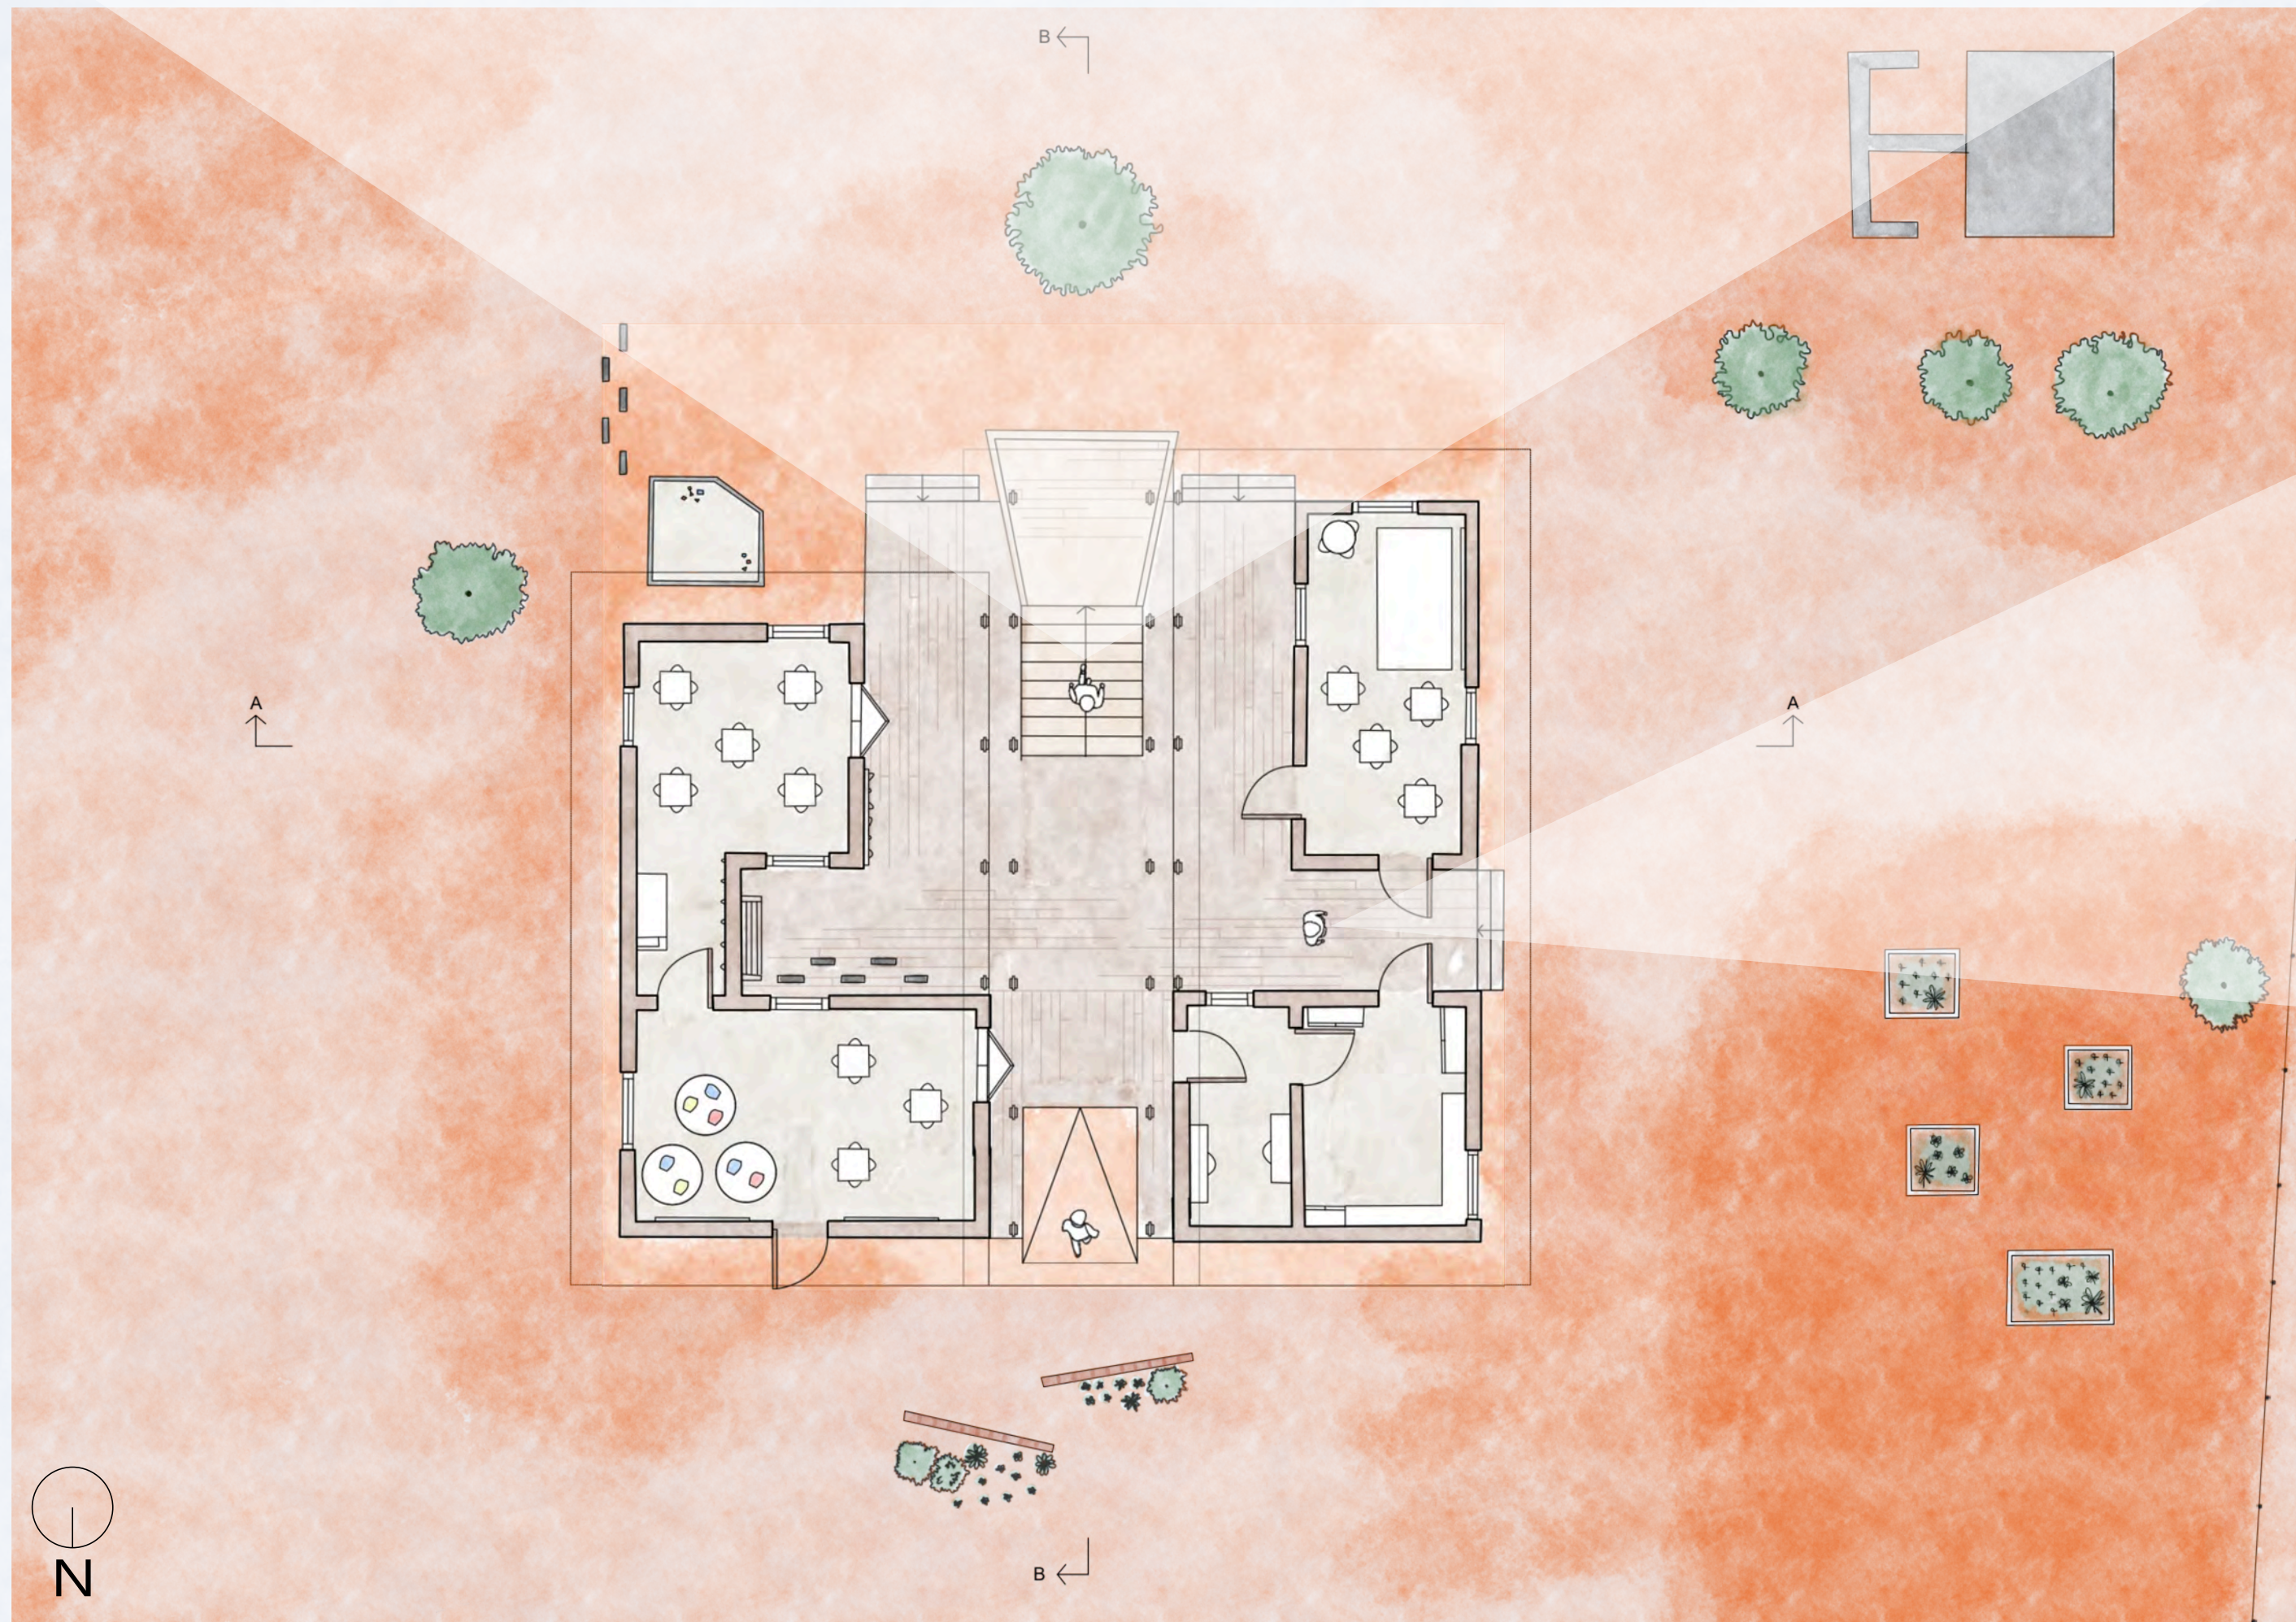

GROUND FLOOR PLAN SCALE 1:100




"THE NOOK"




NORTH ELEVATION SCALE 1:200




PRIVACY WALL LATTICE BRICKWORK

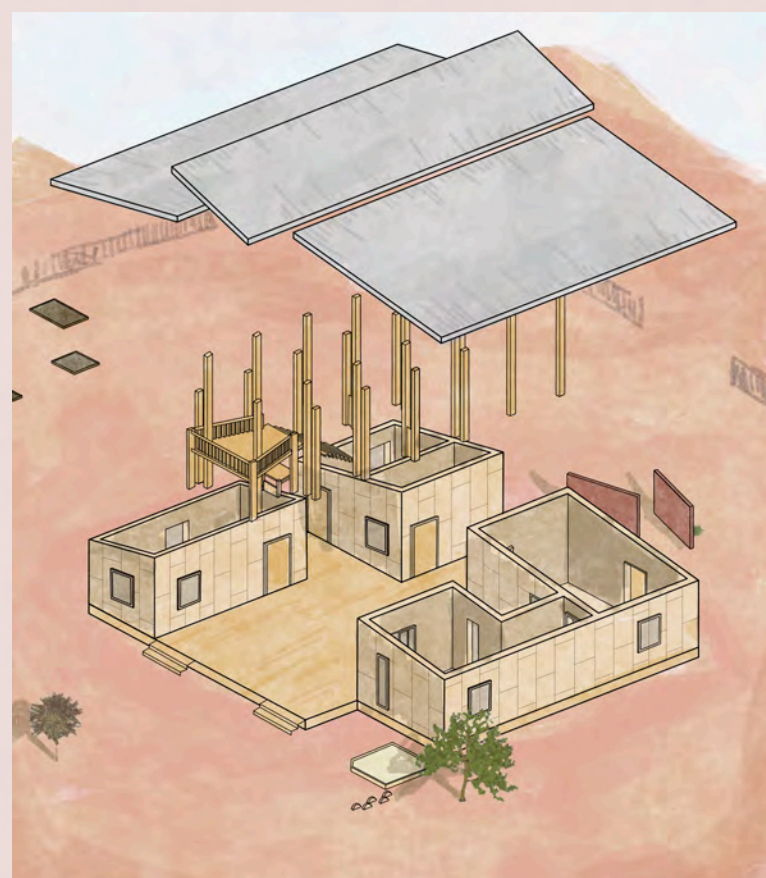

AXONOMETRIC

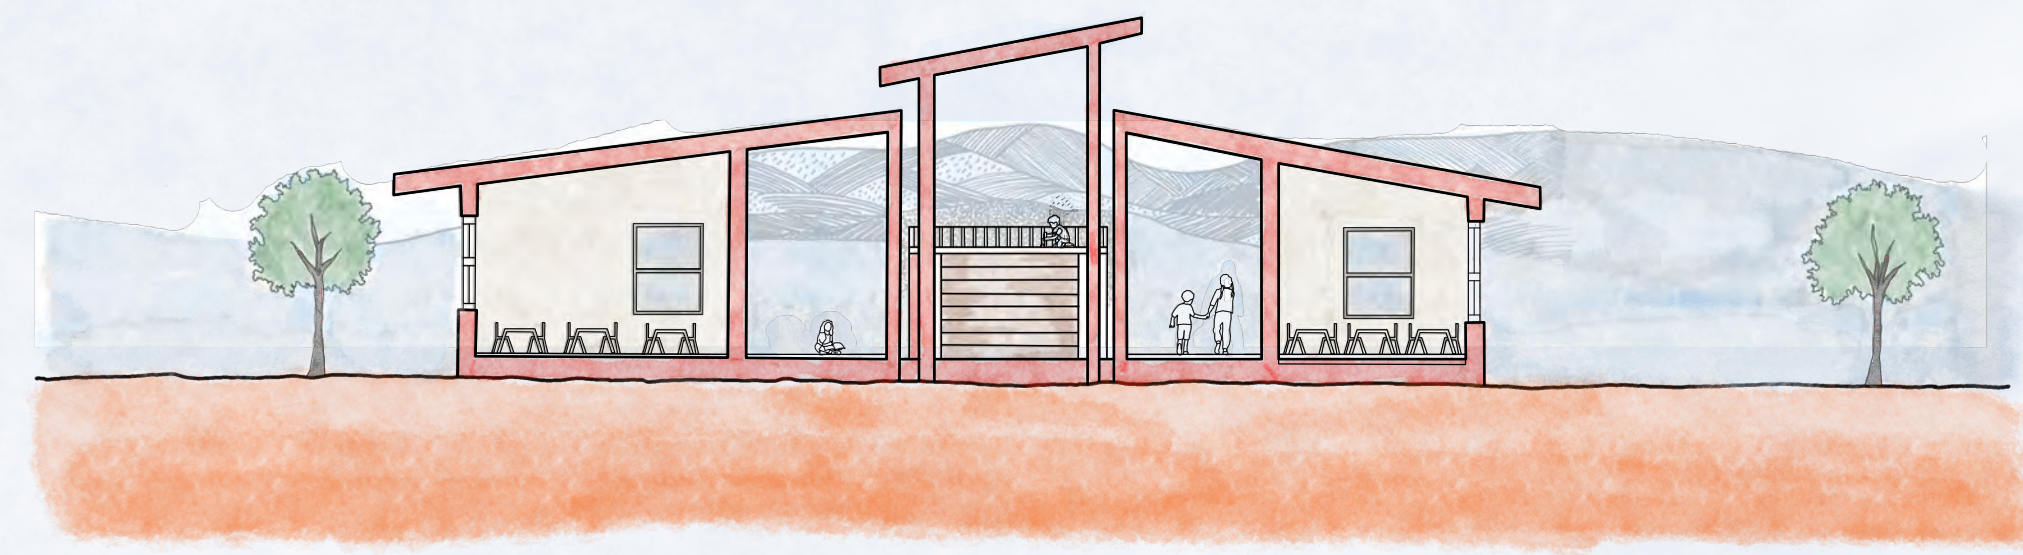

SECTION A-A SCALE 1:100

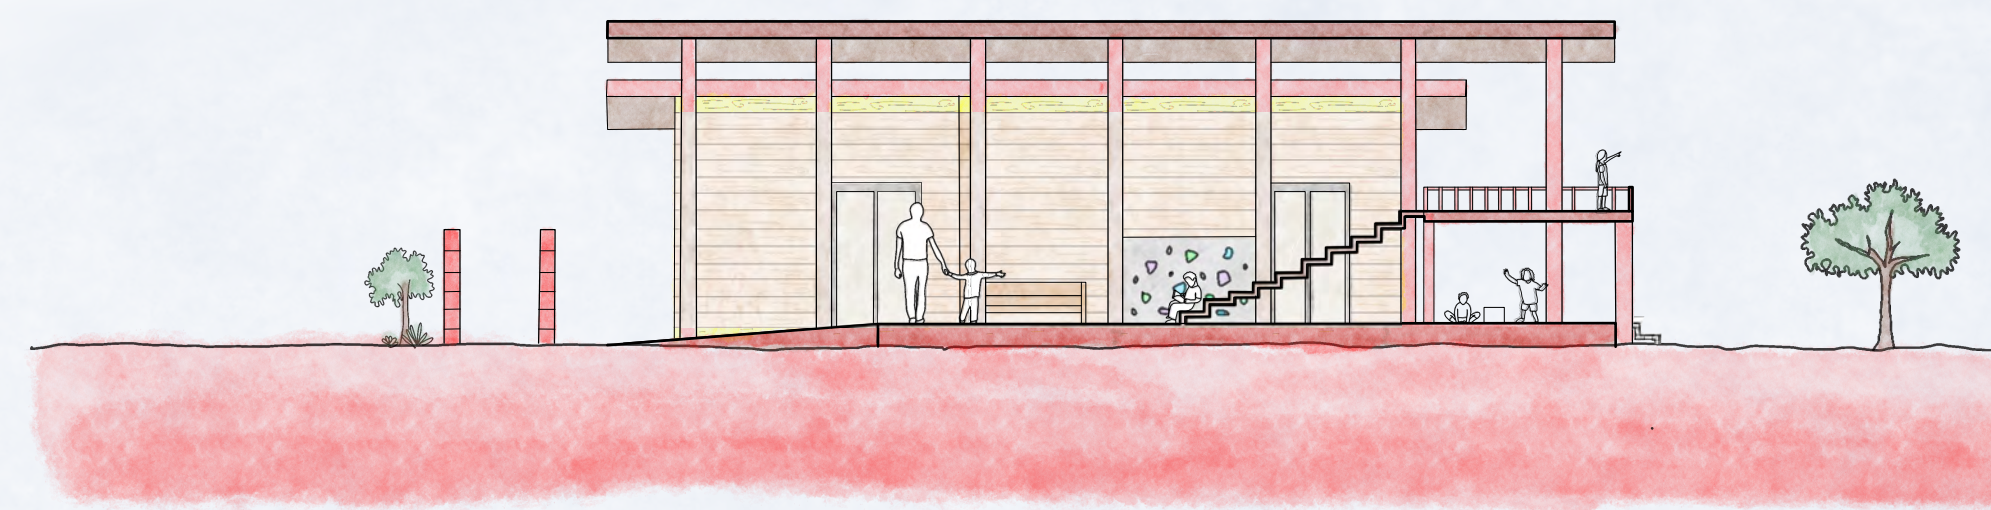

SECTION B-B SCALE 1:100

