

Matshela Crèche

Concept







Designing for comfort through ventilation and shading.

Mezzanine

A small mezzanine that sits above the lower classroom acting as an indoor play space for the kids. The additional level and resulting angle of the roof creates natural ventilation during the warm summer days.

Outdoor Meeting Area

Central to our building is an outdoor area protected from the sun by exposed rafters. It can be used as a '4th classroom' but will become an important spot in the local community providing a space for meetings and events together with the rear amphitheatre style steps.

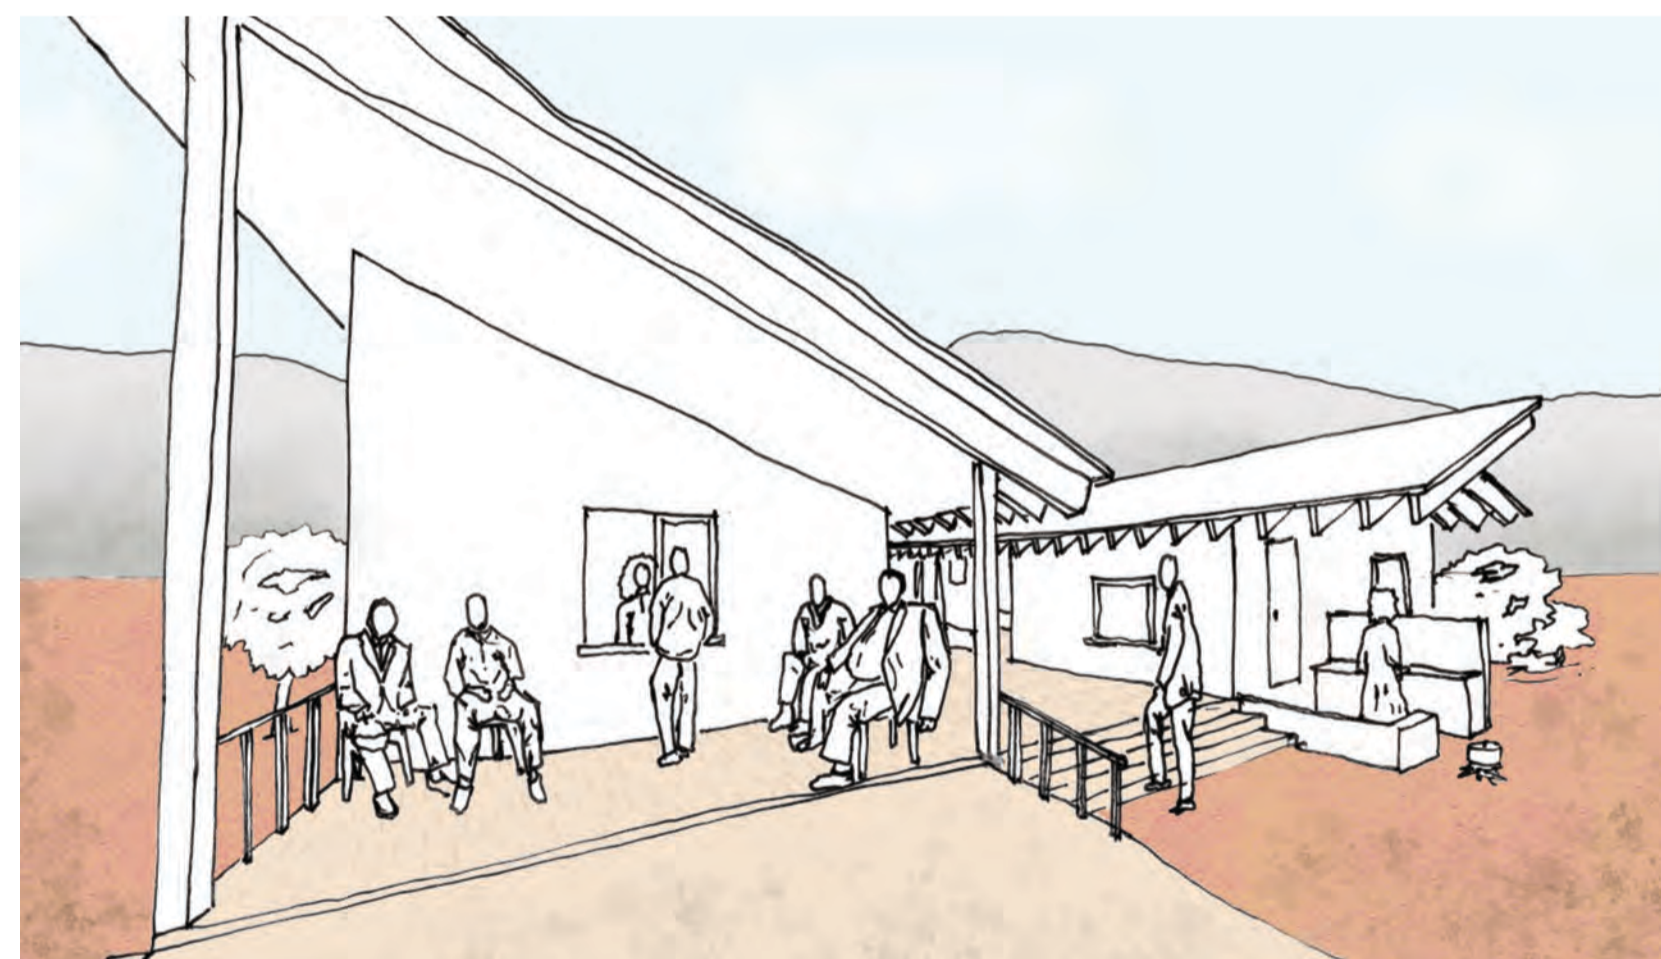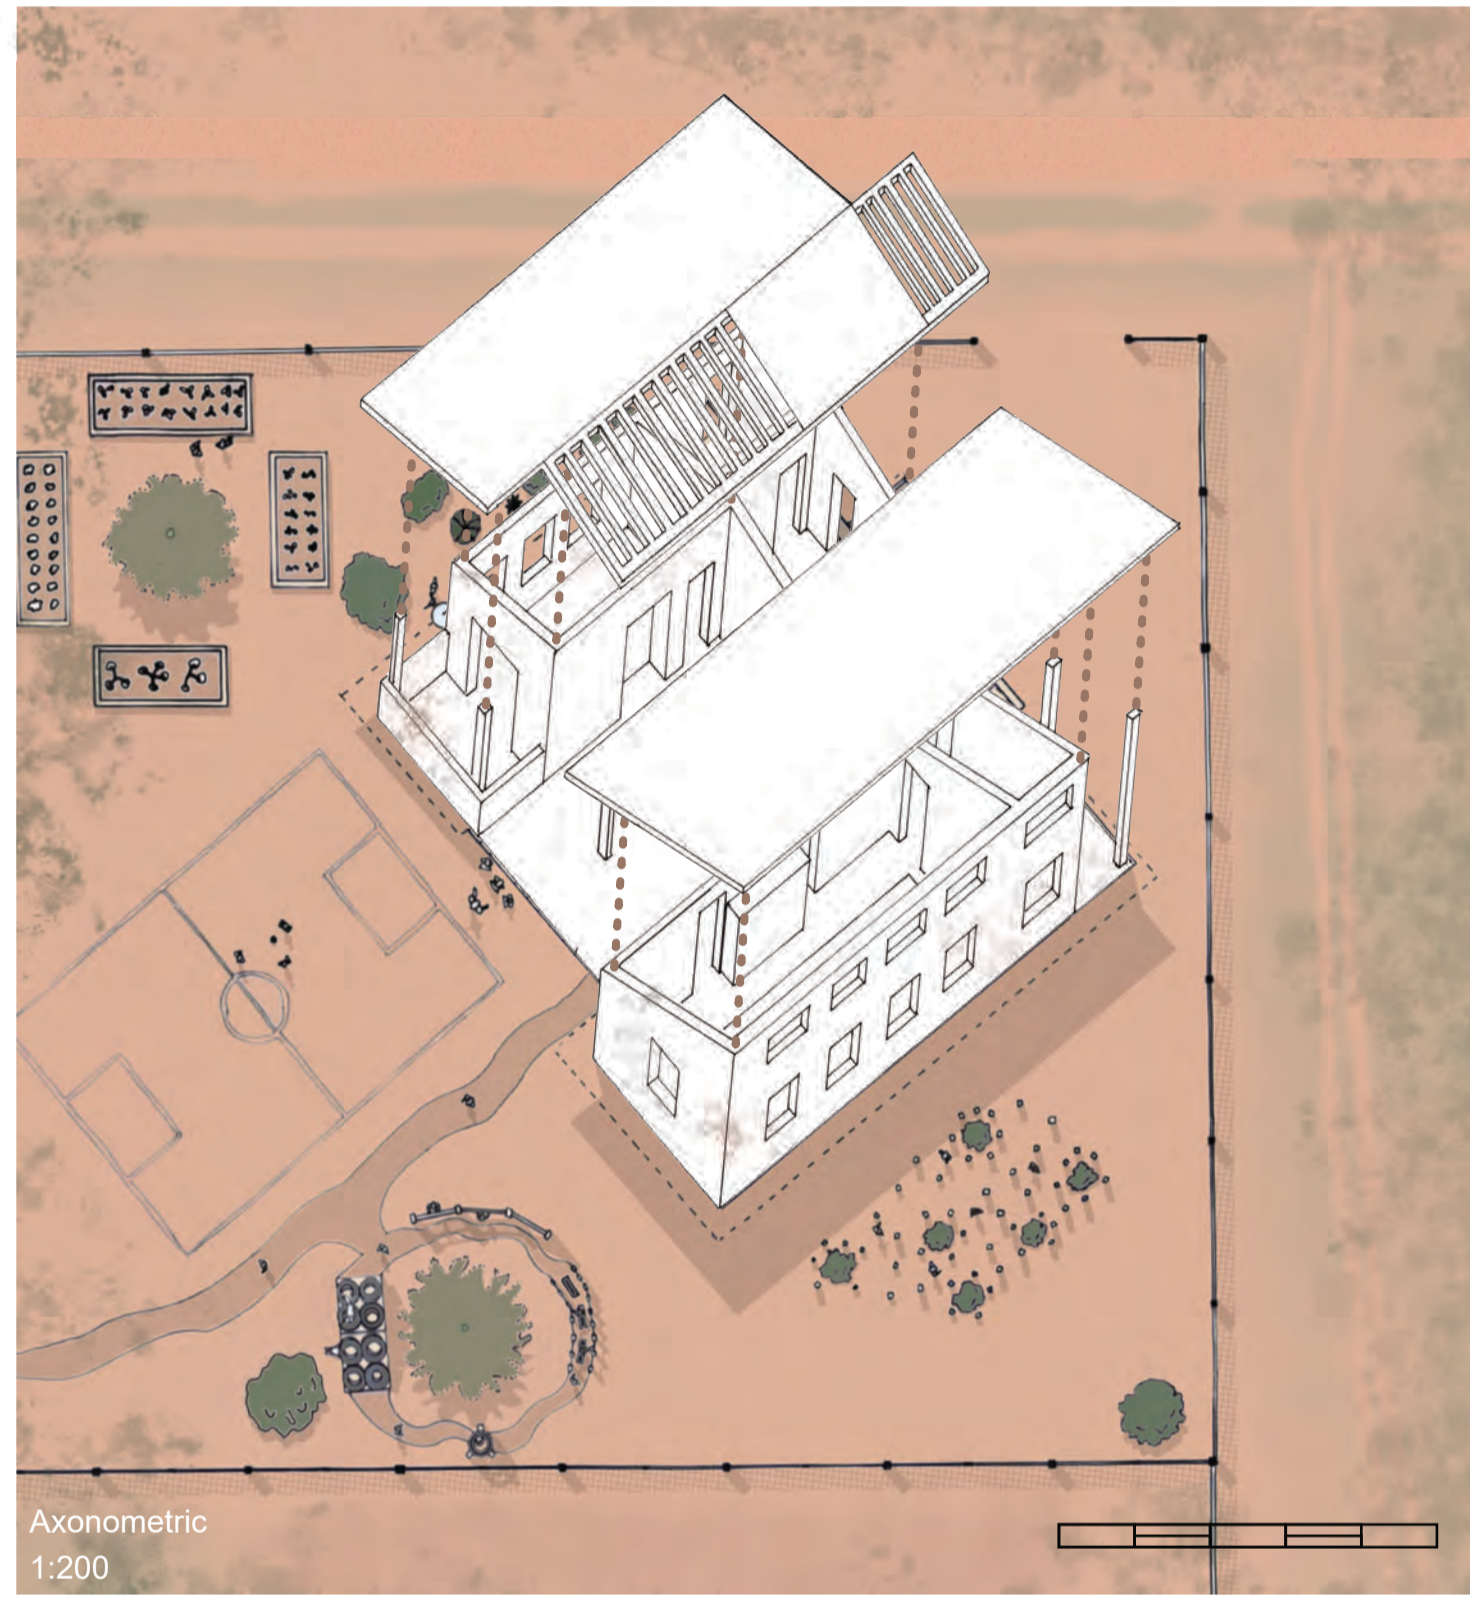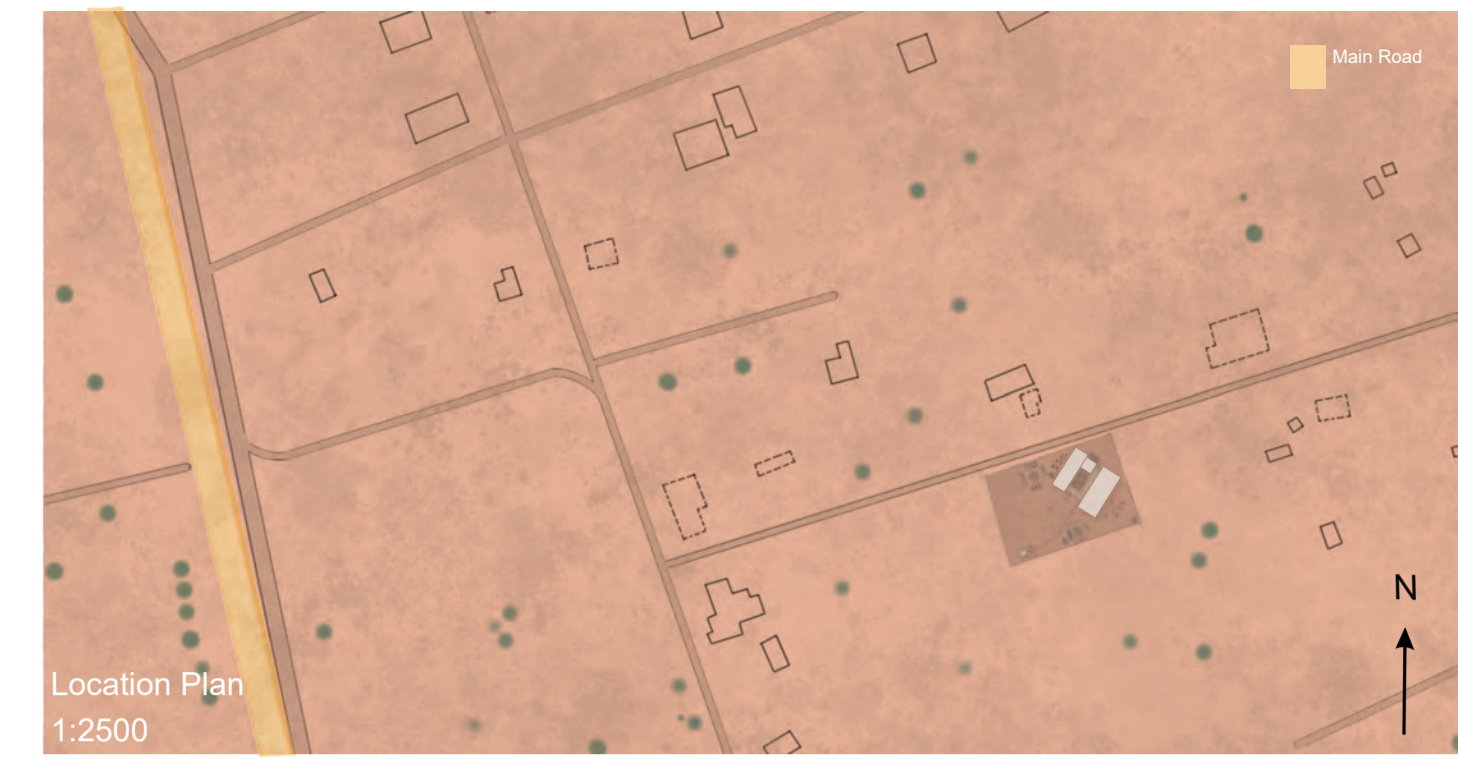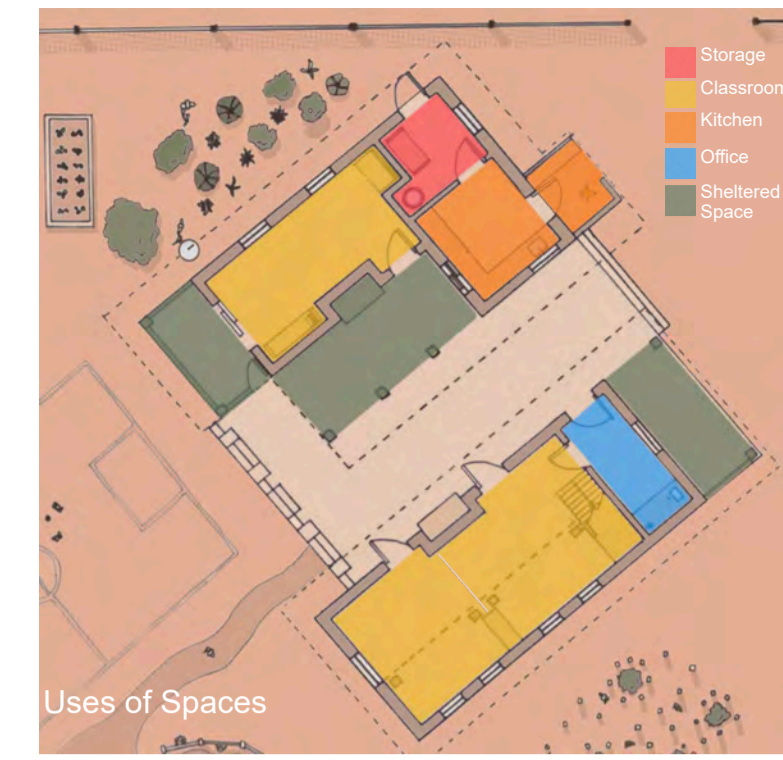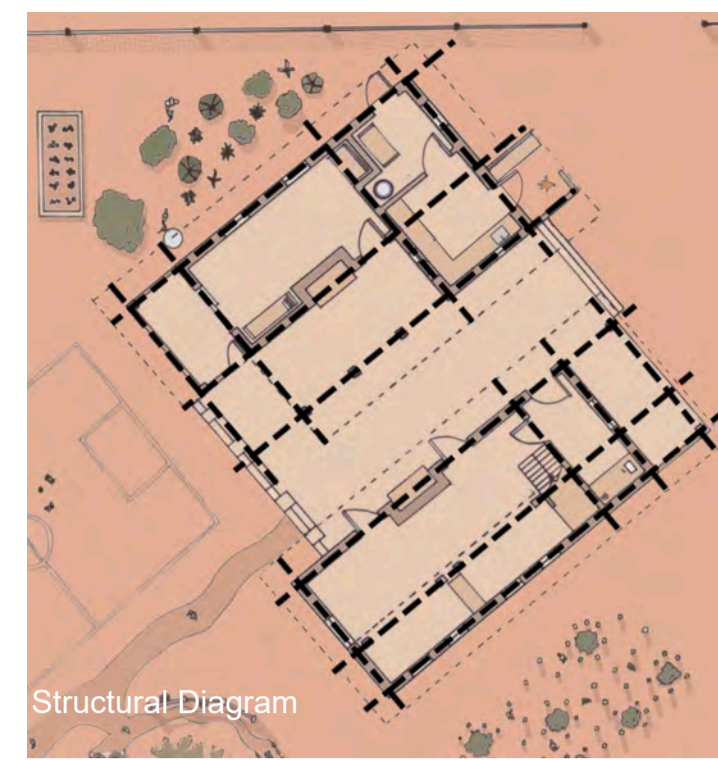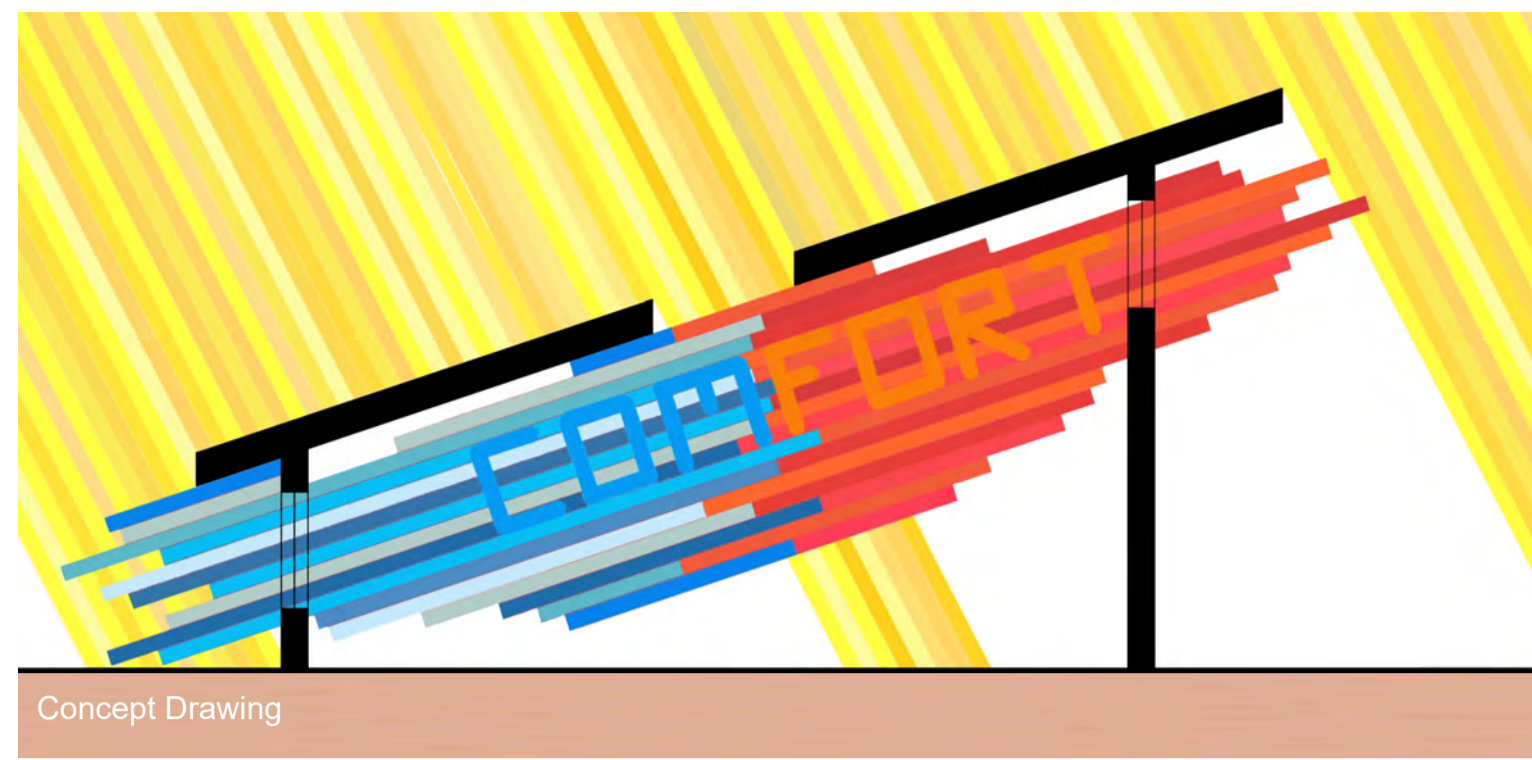

3D Sectional Model
1:50

Internal floor area: 100m²
Roof area : 196m²
Deck area: 100m²